

101117 GANNUM DESIGN GROUP, INC.
HEREBY EXPRESSLY RESERVES ITS COPYRIGHT AND
OTHER PROPERTY RIGHTS TO THESE PLANS. THESE
PLANS ARE TO BE USED FOR THE CONSTRUCTION OF
(ONE) RESIDENCE ONLY, ANY OTHER USE, CLAUSE
AND/OR REPRODUCTION IN ANY FORM WILL RENDER
THESE PLANS FRAUDULENT.

MURPHY GARNOW DESIGN GROUP, INC.
1140-300 KILDAIRE FARM ROAD
CARY, NORTH CAROLINA 27511
(919) 481-9115 FAX: (919) 481-6970
www.murphugarnowdesign.com

KINGS GLEN
LOT #56

DATE: 12-9-14
FILE NAME: WDB-2-3018

REVISIONS

REVISIONS

HOUSE NAME:

PAGE NUMBER

SCALE: -----1/4" = 1'-0"

	2730 = 163 sq. ft.	REQD.
300		
() - BASE /	VENTS =	
() - BASE /	VENTS =	
'	=	
'	=	
'	=	
(68) - RIDGE VENT @ 9 sq.ft./ft.	= 475 SQ.FT.	
TOTAL	= 475 SQ.FT.	

“ PROVIDE CONTINUOUS SOFFIT VENT SURROUND TO EQUAL OR EXCEED 3.81 SQ. FT.
 “ (OPT.) PROVIDE THEMOSTATICALLY CONTROLLED POWER VENT TO EQUAL OR EXCEED 3.81 SQ. FT.

• ZONE: (CHECK ONE)

ZONE

CEILING

ESMT. WALL
 41 AN. PROLIF.

MEAN ROOF HEIGHT 29'-


MEAN ROOF HGT. 30 ft.
CEILING SPACE 11 ft.

MEAN ROOF HGT. 30 ft.
CEILING SPACE 11 ft.

ROOF PITCH 2.25/12 T


EXPOSURE ADJUST™

EXPOSURE ADJUST™

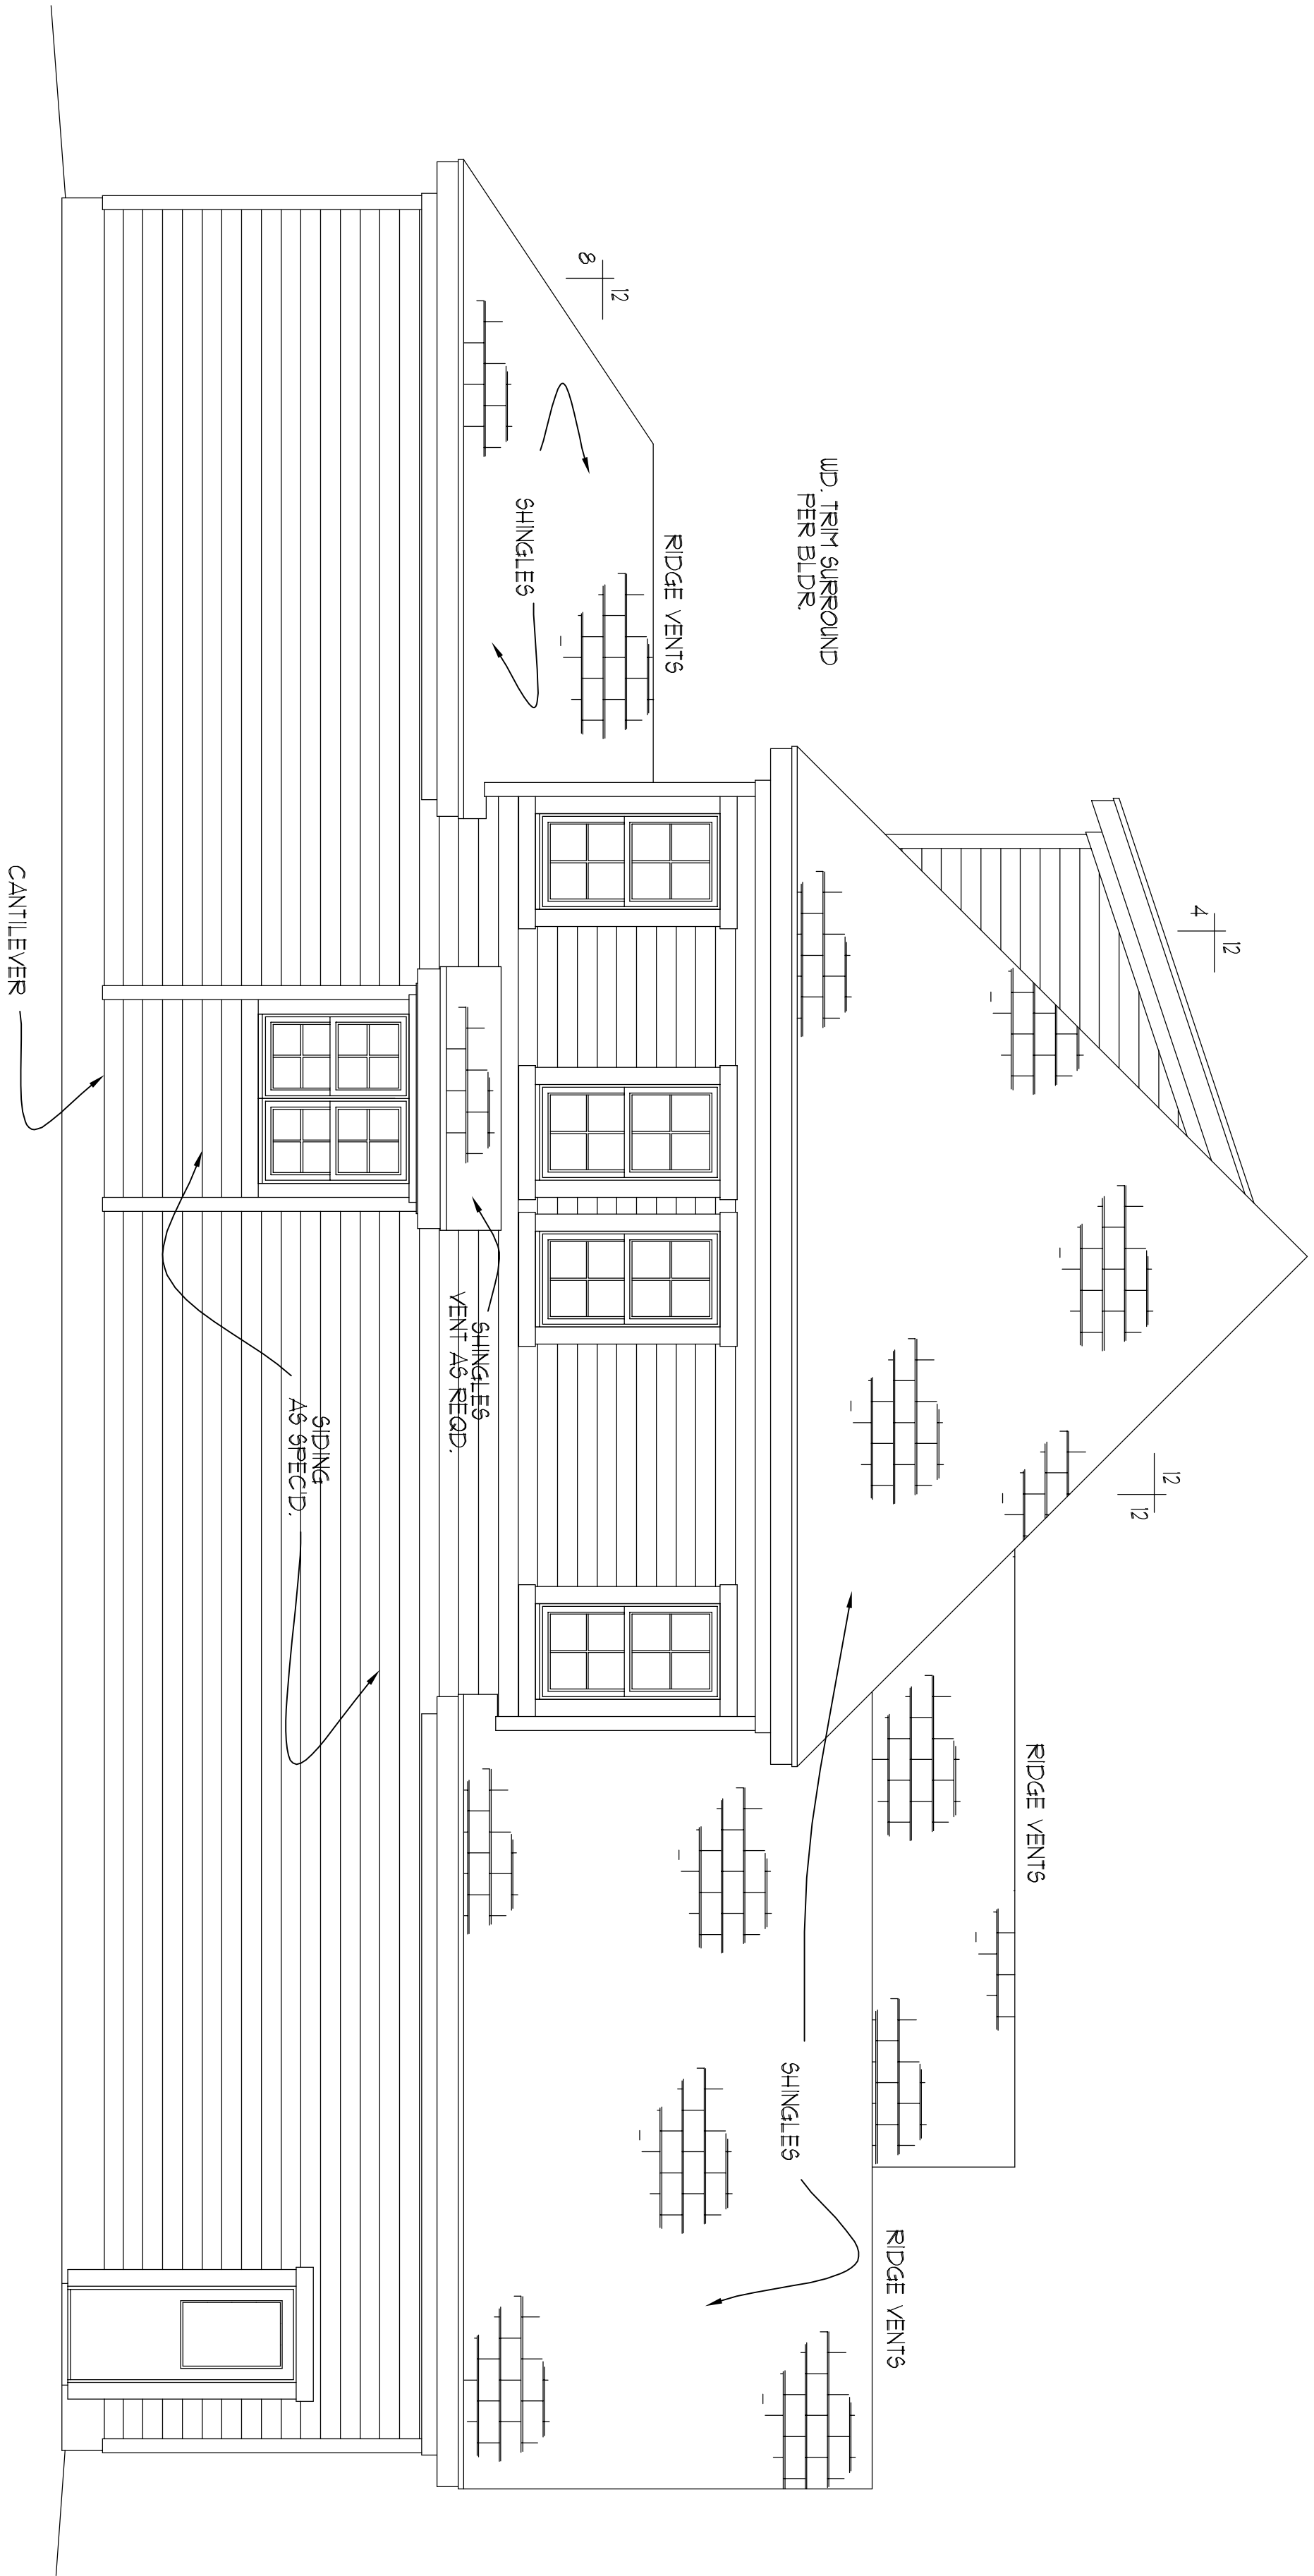

LEFT ELEVATION

SCALE: -----1/4" = 1'-0"

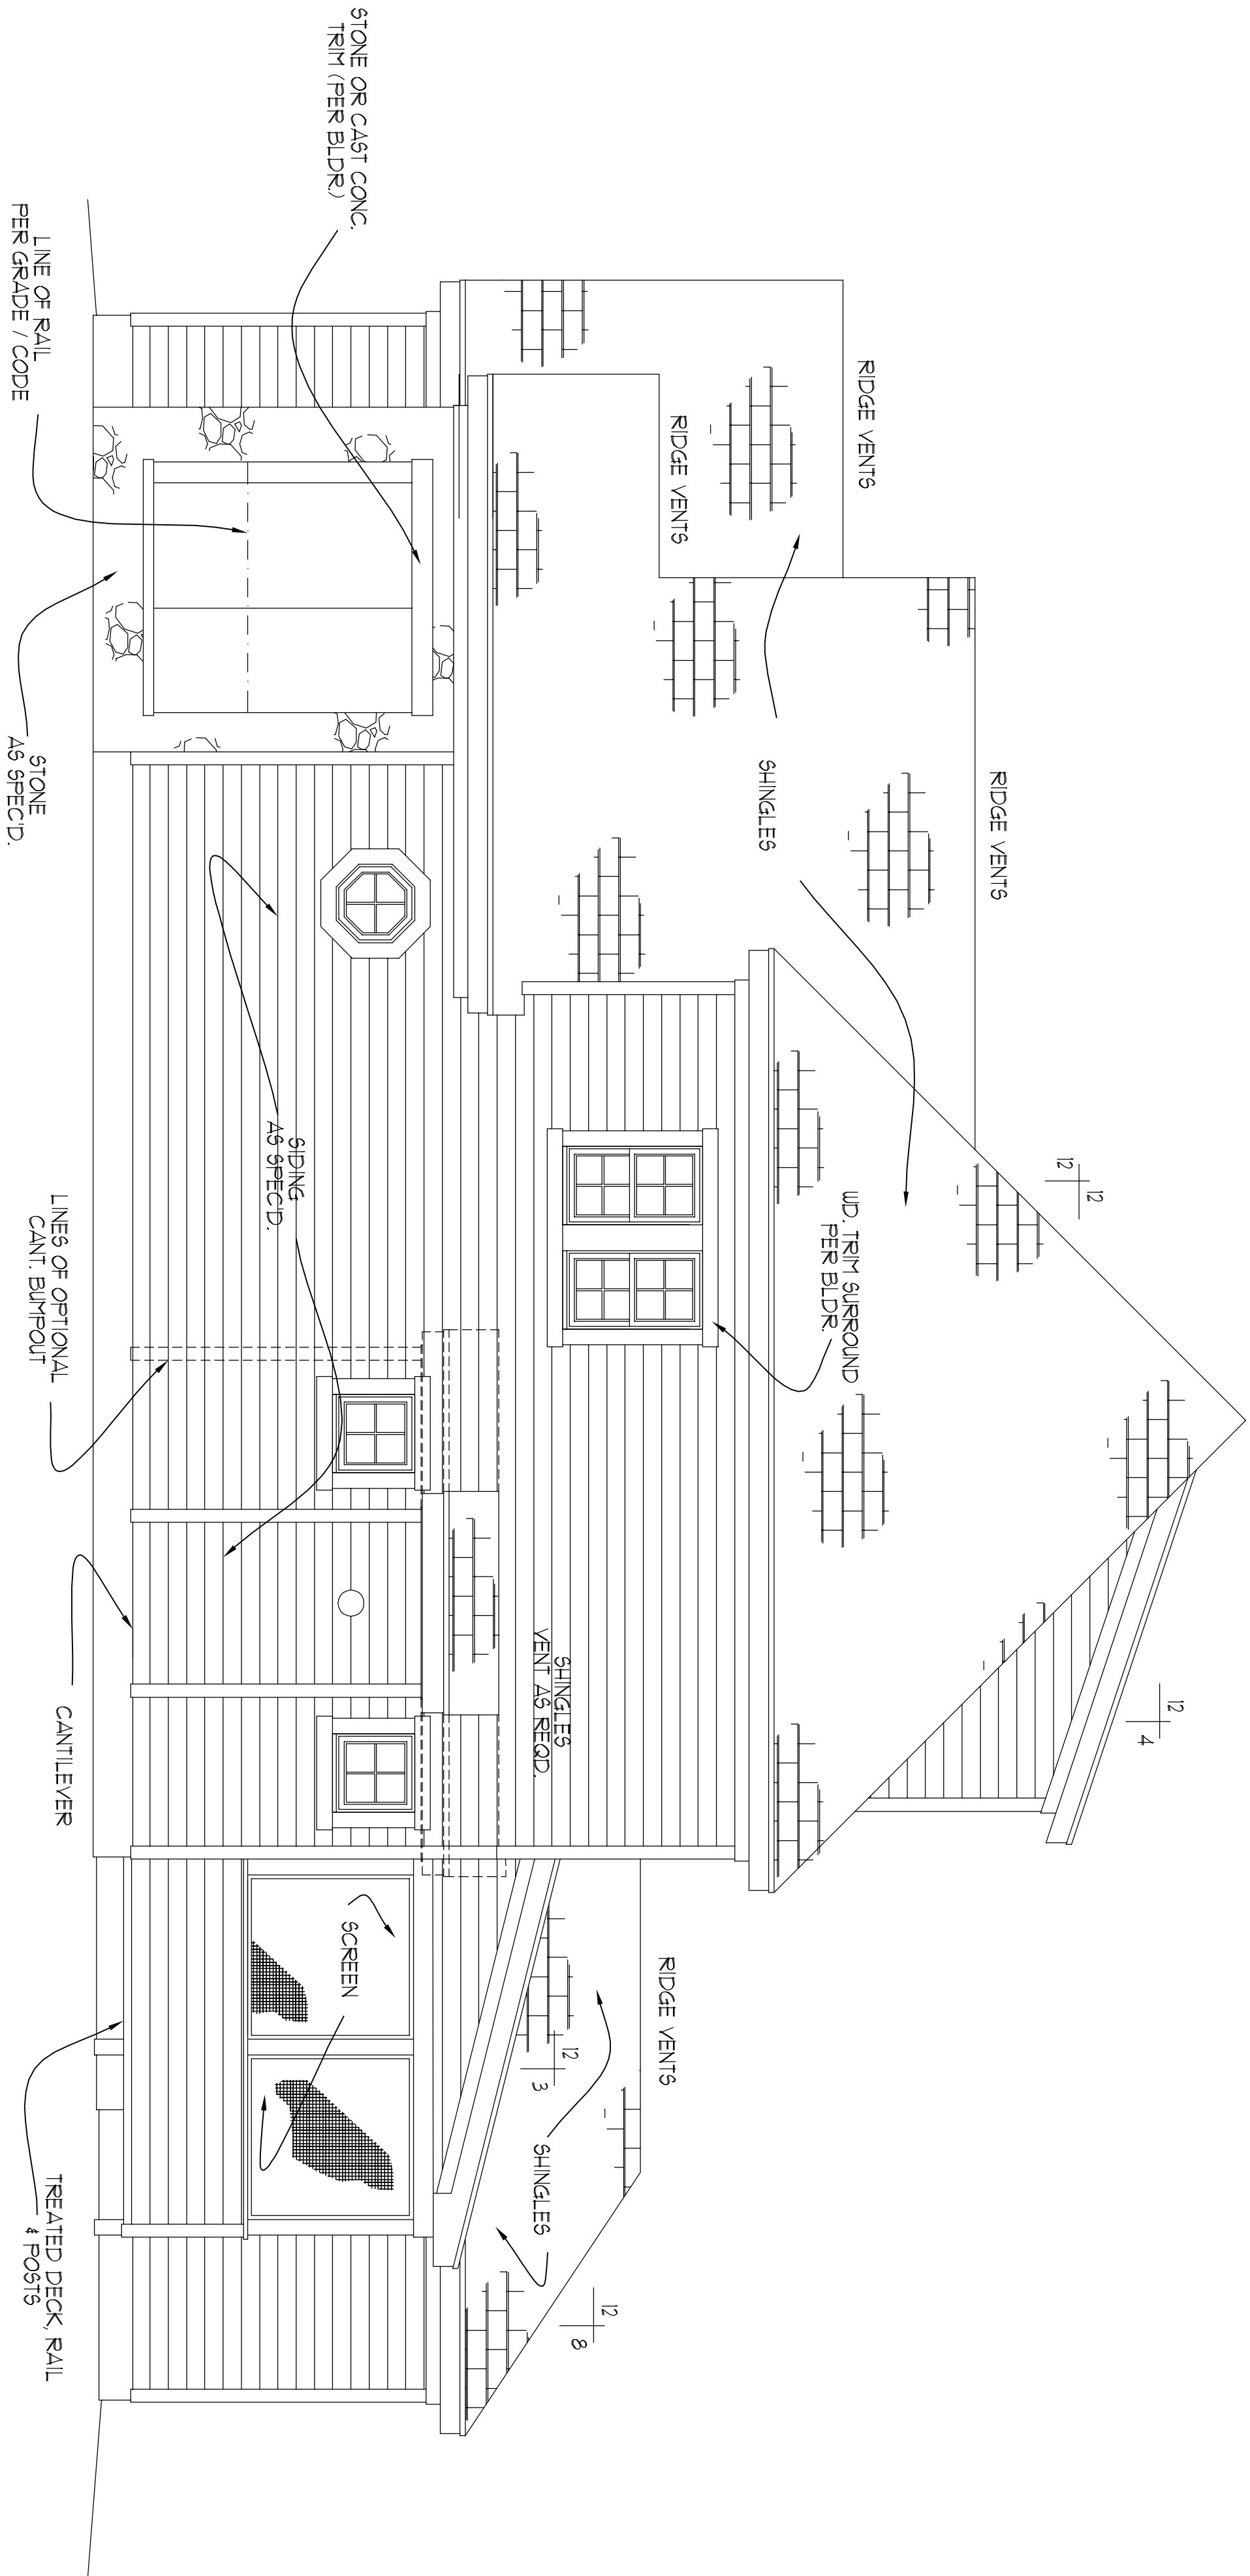

RIGHT ELEVATION

SCALE: -----1/4" = 1'-0"

NOTE!!

MURPHY GARNOW DESIGN GROUP, INC. HEREBY EXPRESSLY RESERVES ITS COPYRIGHT AND OTHER PROPERTY RIGHTS TO THESE PLANS. THESE PLANS ARE TO BE USED FOR THE CONSTRUCTION OF (ONE) RESIDENCE ONLY. ANY OTHER USE, CHANGE AND/OR REPRODUCTION IN ANY FORM WILL RENDER THESE PLANS INVALID.

ATTIC VENTILATION

000000	=000000	Sq. Ft. REQD.
300		
() -	BASE	/ VENTS *
() -	BASE	/ VENTS *
		*
() -	RIDGE VENT	* 9 sq.ft./ft. *
	TOTAL	=

** PROVIDE CONTINUOUS 60"FT VENT SURROUND TO EQUAL OR EXCEED

*** (OPT) PROVIDE THERMOSTATICALLY CONTROLLED POWER VENT TO EQUAL OR EXCEED 1/8" x 1/8" x 60 FT

NOTE!!

ALL DIMENSIONS SITE CONDITIONS & CODES ARE TO BE OBSERVED. CONSTRUCTION SHALL BEGIN WITH MURPHY GARNOW DESIGN GROUP, INC. WILL NOT ASSUME ANY LIABILITY FOR ANY ERRORS & OMISSIONS.

MURPHY GARNOW DESIGN GROUP, INC.

1140-300 KILDAIRE FARM ROAD
CARY, NORTH CAROLINA 27511
(919) 481-9115 FAX: (919) 481-6970
www.murphygarnowdesign.com

WALKER DESIGN BUILD

KINGS GLEN
LOT #36

DRAWN BY: TUG

DATE: 12-9-14

FILE NAME: WDB-2-2018

REVISIONS: 00-00-00 TUG PLAN

© COPYRIGHT 2014
MURPHY GARNOW DESIGN
GROUP INC.
ALL RIGHTS RESERVED

HOUSE NAME:
MILES

HOUSE NUMBER:
WDB-2-3018

PAGE NUMBER:

2 of 9

THESE PLANS MEET THE REQUIREMENTS OF THE
NORTH CAROLINA RESIDENTIAL CODE 2012 EDITION.

NOTE!!

MURPHY GARNOW DESIGN GROUP, INC. HEREBY EXPRESSLY RESERVES ITS COPYRIGHT AND OTHER PROPERTY RIGHTS TO THESE PLANS. THESE PLANS ARE TO BE USED FOR THE CONSTRUCTION OF ONE RESIDENCE ONLY. ANY OTHER USE, CHANGE AND/OR REPRODUCTION IN ANY FORM WILL RENDER THESE PLANS INVALID.

ALL DIMENSIONS SITE TO BE SHOWN ON PLANS. BEGINNING CONSTRUCTION SHALL BEGAIN WITHIN 90 DAYS OF DESIGN GROUP, INC. SHALL NOT ASSUME ANY LIABILITY FOR ANY ERRORS OR OMISSIONS. THESE PLANS REMAIN THE PROPERTY OF MURPHY GARNOW DESIGN GROUP, INC.

FOUNDATION NOTES

- 1) PROVIDE DEL. BAND & EXTERIOR WALLS PARALLEL TO FLOOR JOISTS
- 2) ALL 1/2 PIERS TO BE TIED INTO RD. WALL (BONDED)
- 3) PROVIDE 1/2" ANCHOR BOLTS & EXT. WALLS W/ 1" EMBEDMENT @ 6'-0" ONTS AND 12" FROM CORNERS

END VENTILATION

- 1/823 = 11/6 SQ. FT. REQUIRED;
B/D
OR
1/823 = 11/6 SQ. FT. REQUIRED;
B/D
WITH APPROVED VAPOR RETARDER MATERIAL AND OPENINGS PLACED FOR CROSS VENTILATION
ONE VENTILATION OPENING SHALL BE WITHIN 3 FEET OF EACH CORNER OF THE BUILDING

MURPHY GARNOW DESIGN GROUP, INC.

1140-300 KILDARE FARM ROAD
CARY, NORTH CAROLINA 27511
(919) 481-9115 FAX: (919) 481-6970
www.murphygarnowdesign.com

WALKER DESIGN BUILD

KINGS GLEN
LOT #36

DRAWN BY: TUG

DATE: 12-9-14

FILE NAME: WDB-2-2018

REVISIONS
00-00-00 TUG PLAN

© COPYRIGHT 2014
MURPHY GARNOW DESIGN GROUP, INC.
ALL RIGHTS RESERVED


HOUSE NAME:
MILES

HOUSE NUMBER:
WDB-2-3018

PAGE NUMBER:
3 of 9

FOUNDATION PLAN


SCALE: 1/4" = 1'-0"

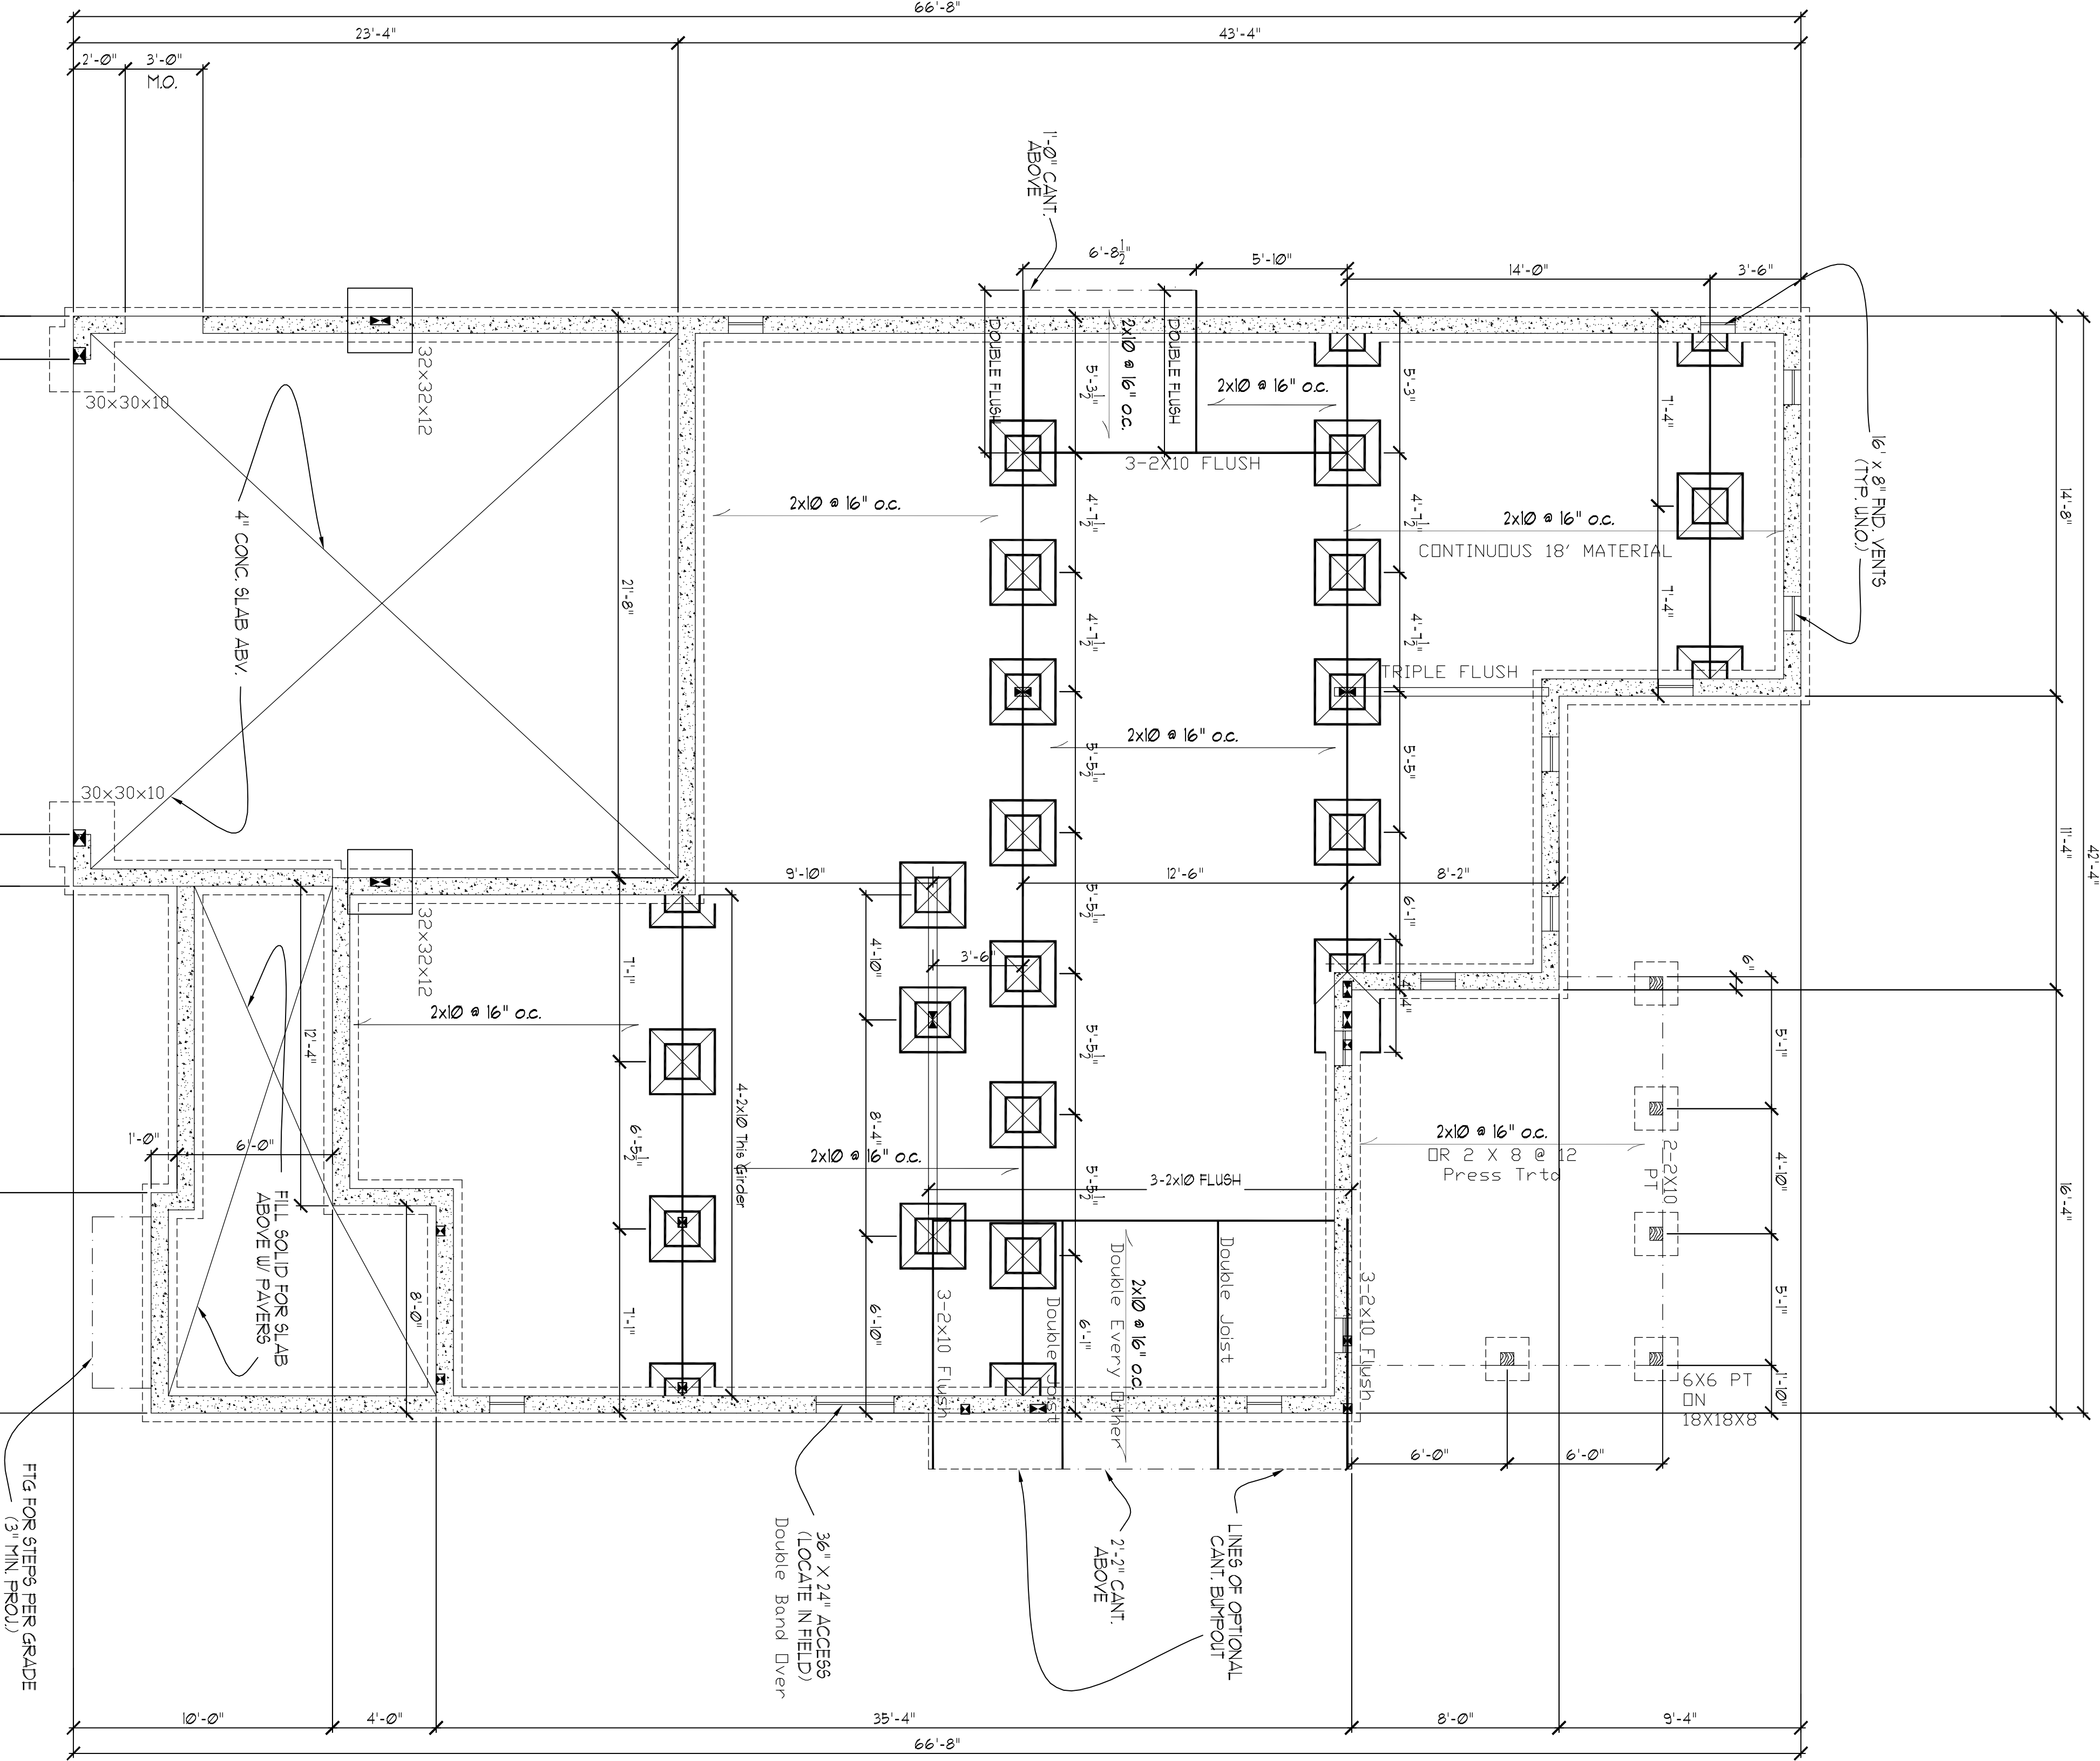

DESIGN TO IRC 2009 NCBC 2012

IRC 2009 NCBC 2012 REQUIRES VAPOR BARRIER
OVER 100 PERCENT OF CRAWL AREA

ALL FLOOR JOISTS
2 x 10 @ 16 #2 5PF or Better
ORIENTED FRONT TO REAR

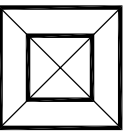

DENOTES 12x16" -or- 16x16"
CONC. PIER WITH 8" SOLID CAP
ON 30"x30"x10" CONC. FTR.

CONCRETE PIER SIZES

Size Hollow Masonry Solid Masonry
12x16" Up to 48" High Up to 9'-0" High
16x16" Up to 64" High Up to 12'-0" High

FOUNDATION WALLS

ALL FOUNDATION WALLS 8" BLOCK
PARGE -or- 4" BRICK w/ 4" BLOCK
w/ 8" SOLID CAP ON 18"x10" CONTINUOUS
CONCRETE FOOTER

20" x 10" in areas of brick veneer

GIRDERS

- (3) 2"x10" #2 5YP -or-
- (4) 2 x 10 # 2 5PF

Anchor bolts required ALL foundation walls
provide 1/2" x 10" with 1 inch embedment
6" on center and 12 inches from ends / corners

Structural Design By:
Jom Alexander McRae, P.E., Inc.
8517 Waverly Way Apex, NC 27539
(919) 662-5531 Fax 662-8999
Report deficiencies immediately
1412-11

NOTE!!

MURPHY GARNOW DESIGN GROUP, INC. HEREBY EXPRESSLY RESERVES ITS COPYRIGHT AND OTHER PROPERTY RIGHTS TO THESE PLANS. THESE PLANS ARE TO BE USED FOR THE CONSTRUCTION OF ONE RESIDENCE ONLY. ANY OTHER USE, CHANGE AND/OR REPRODUCTION IN ANY FORM WILL RENDER THESE PLANS INVALID.

ALL DIMENSIONS SITE CONTINGENT & COVERS ARE TO BE VERIFIED BY THE HOMEOWNER BEFORE CONSTRUCTION BEGINS. MURPHY GARNOW DESIGN GROUP, INC. WILL NOT ASSUME ANY LIABILITY FOR ANY ERRORS ASSOCIATED WITH ERRORS & OMISSIONS.

SECOND FLOOR NOTES:

- 1/ 9'-0" CLG. HGT. (TYP) UNO.
- 2/ SET WINDOWS @ 7'-4" AFF. (TYP) UNO.
- 3/ STAIRS: UP 15 RISERS @ 8" (+/-) (TYP) UNO.
- 4/ ALL WALLS FIGURED AT 4" WIDTHS FOR STUDS @ 16" ON CENTER (TYP) UNO.
- 5/ VERIFY ROUGH OPENING SPECS. FOR CODE REQUIREMENTS WITH WINDOW MANUFACTURER.
- 6/ SD = SMOKE DETECTOR

MURPHY GARNOW DESIGN GROUP, INC.

1140-300 KILDAIRE FARM ROAD
CARY, NORTH CAROLINA 27511
(919) 481-9115 FAX: (919) 481-6970
www.murphygarnowdesign.com

WALKER DESIGN BUILD

KINGS GLEN
LOT #6

DRAWN BY:	TUG
DATE:	12-9-14
FILE NAME:	WDB-2-2018
REVISIONS:	
01-00-001	TUG PLAN

© COPYRIGHT 2014
MURPHY GARNOW DESIGN
GROUP, INC.
ALL RIGHTS RESERVED

HOUSE NAME:
MILES


HOUSE NUMBER:
WDB-2-3018

PAGE NUMBER:

5 of 9

SECOND FLOOR PLAN

SCALE: 1/4" = 1'-0"

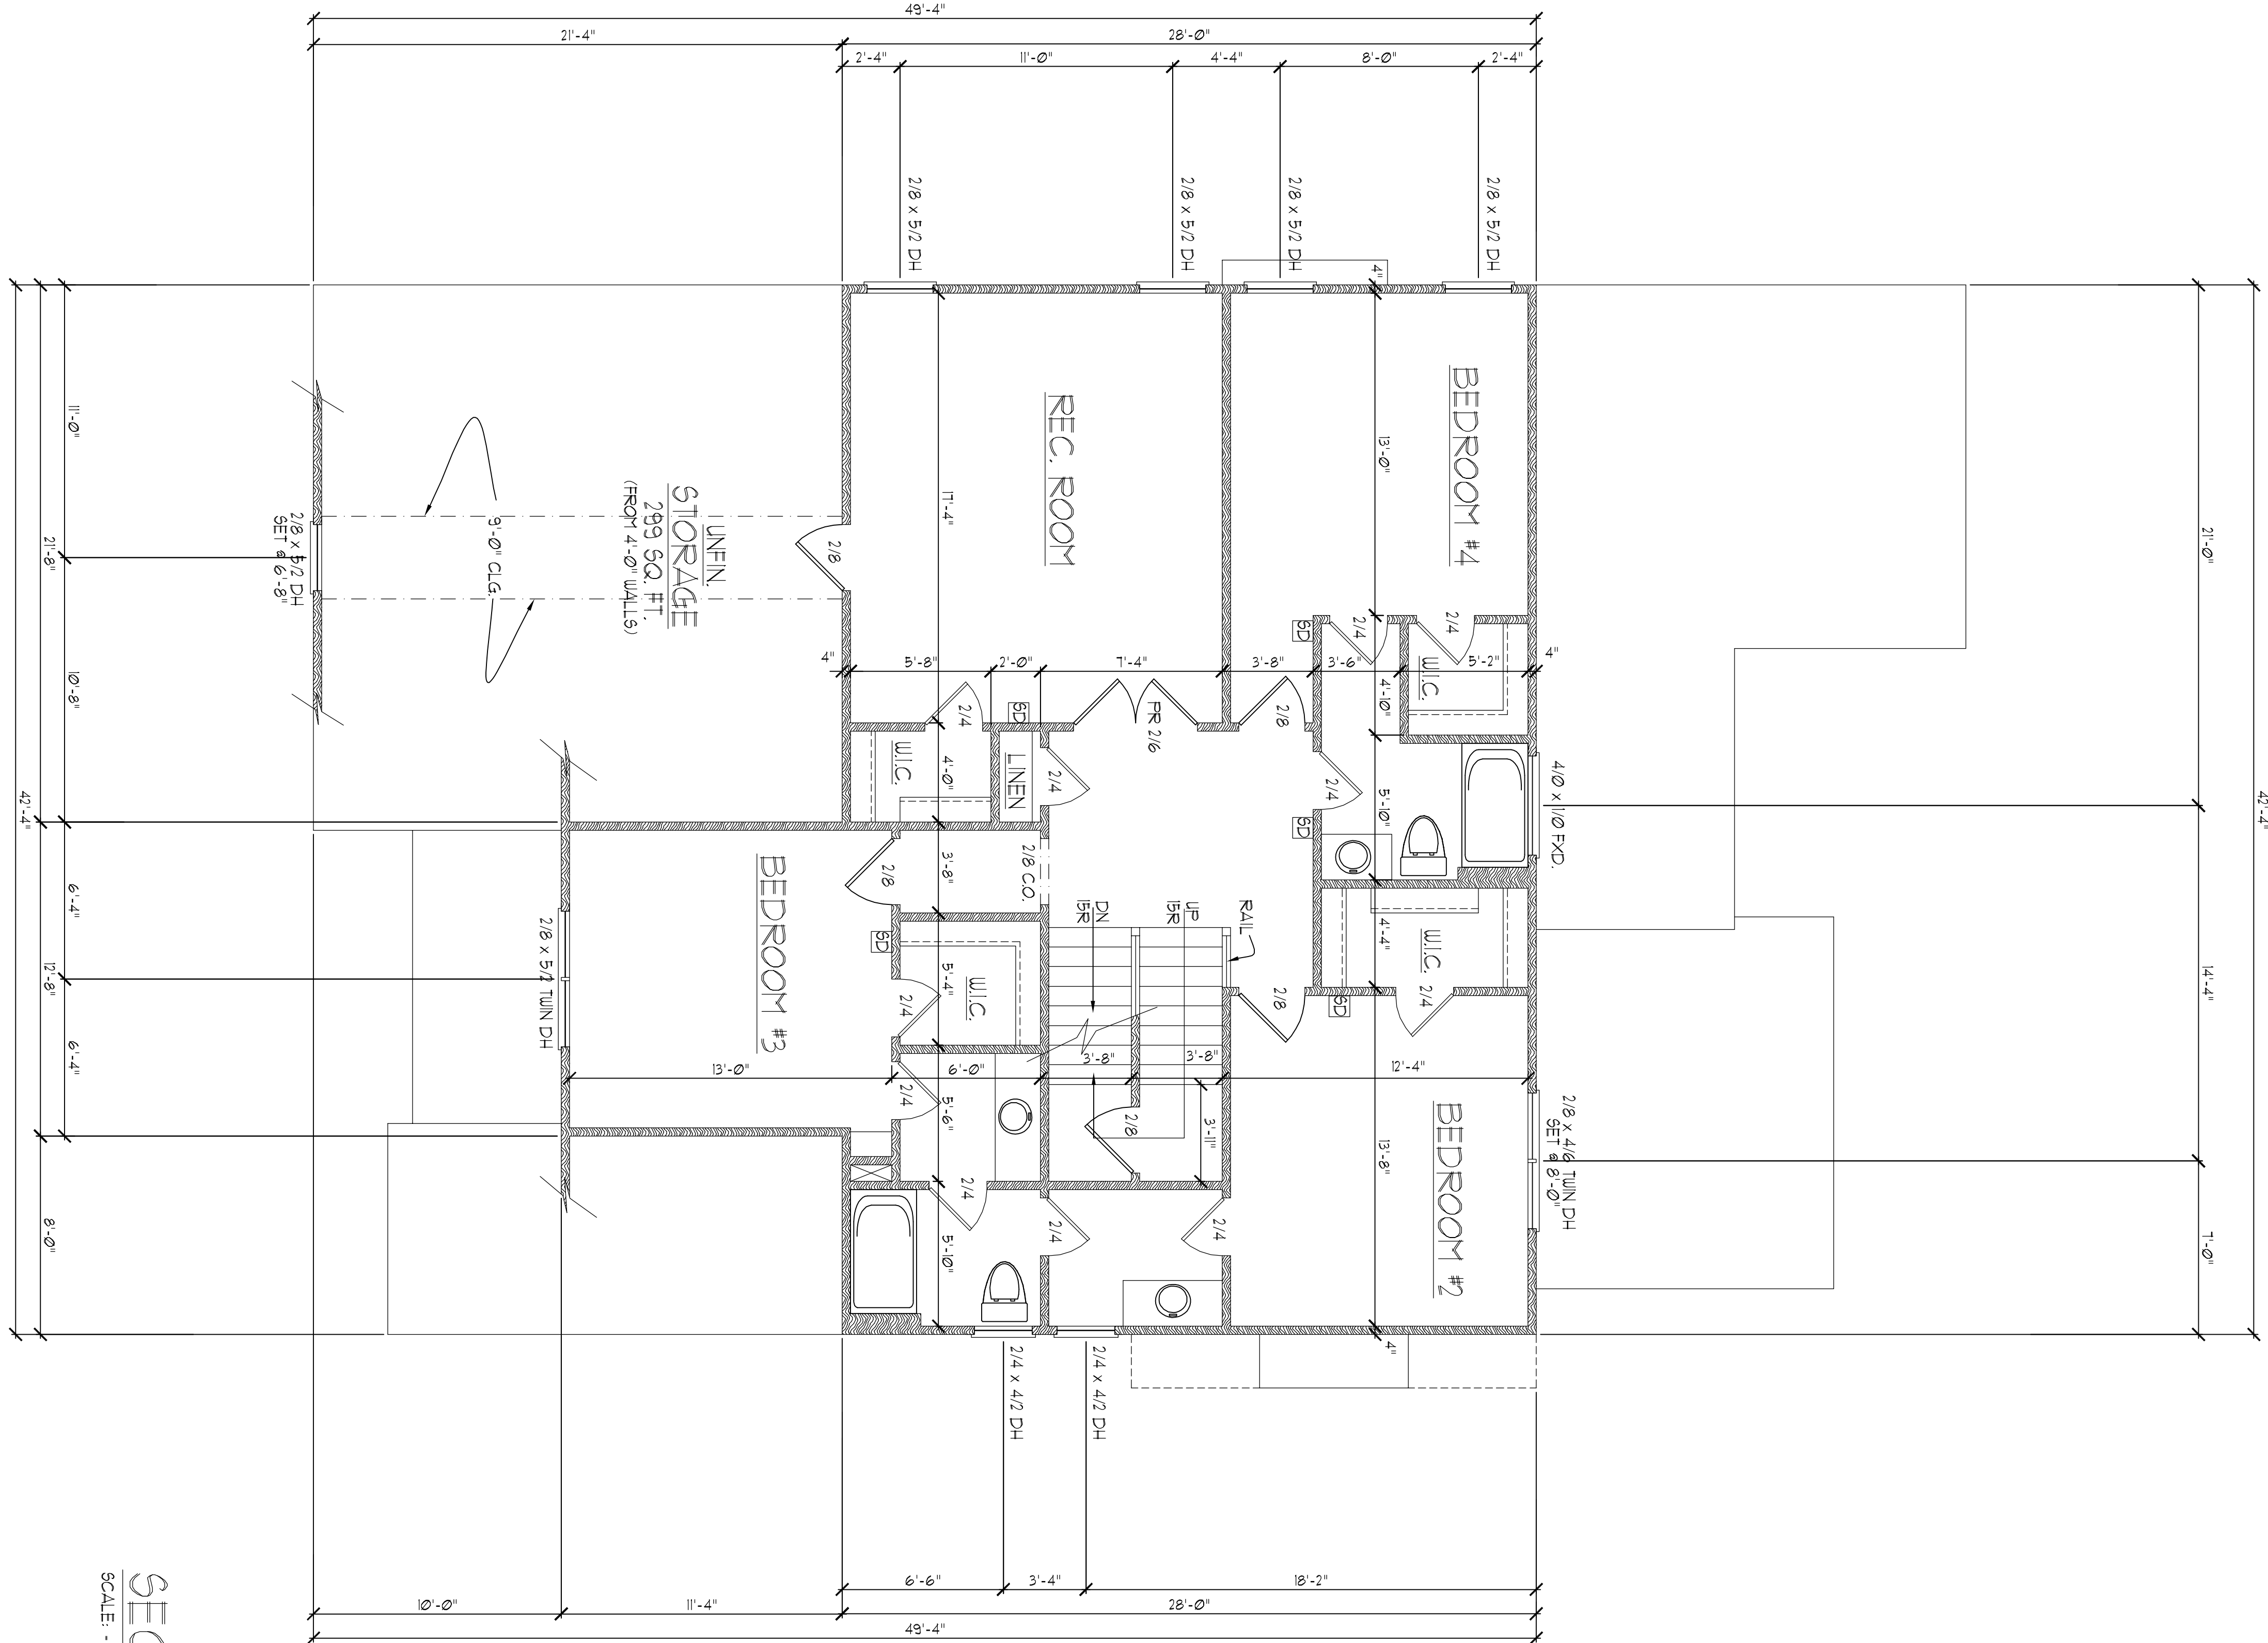


NOTE!!

MURPHY GARNOW DESIGN GROUP, INC. HEREBY EXPRESSLY RESERVES ITS COPYRIGHT AND OTHER PROPERTY RIGHTS TO THESE PLANS. THESE PLANS ARE TO BE USED FOR THE CONSTRUCTION OF ONE RESIDENCE ONLY. ANY OTHER USE, CHANGE AND/OR REPRODUCTION IN ANY FORM WILL RENDER THESE PLANS REJUDICANT.

ATTIC FLOOR PLAN

- 1) 9'-0" CLG. HGT. (TYP) UNO.
- 2) SET WINDOWS @ 1'-4" AFF. (TYP) UNO.
- 3) ALL WALLS FIGURED AT 4" WIDTHS FOR STUDS, 9" WIDTHS FOR STUD BRICK (TYP) UNO.
- 4) VERIFY ROUGH OPENING SIZES FOR CODE REQUIREMENTS WITH WINDOW/YANEE.
- 5) SD = SMOKE DETECTOR

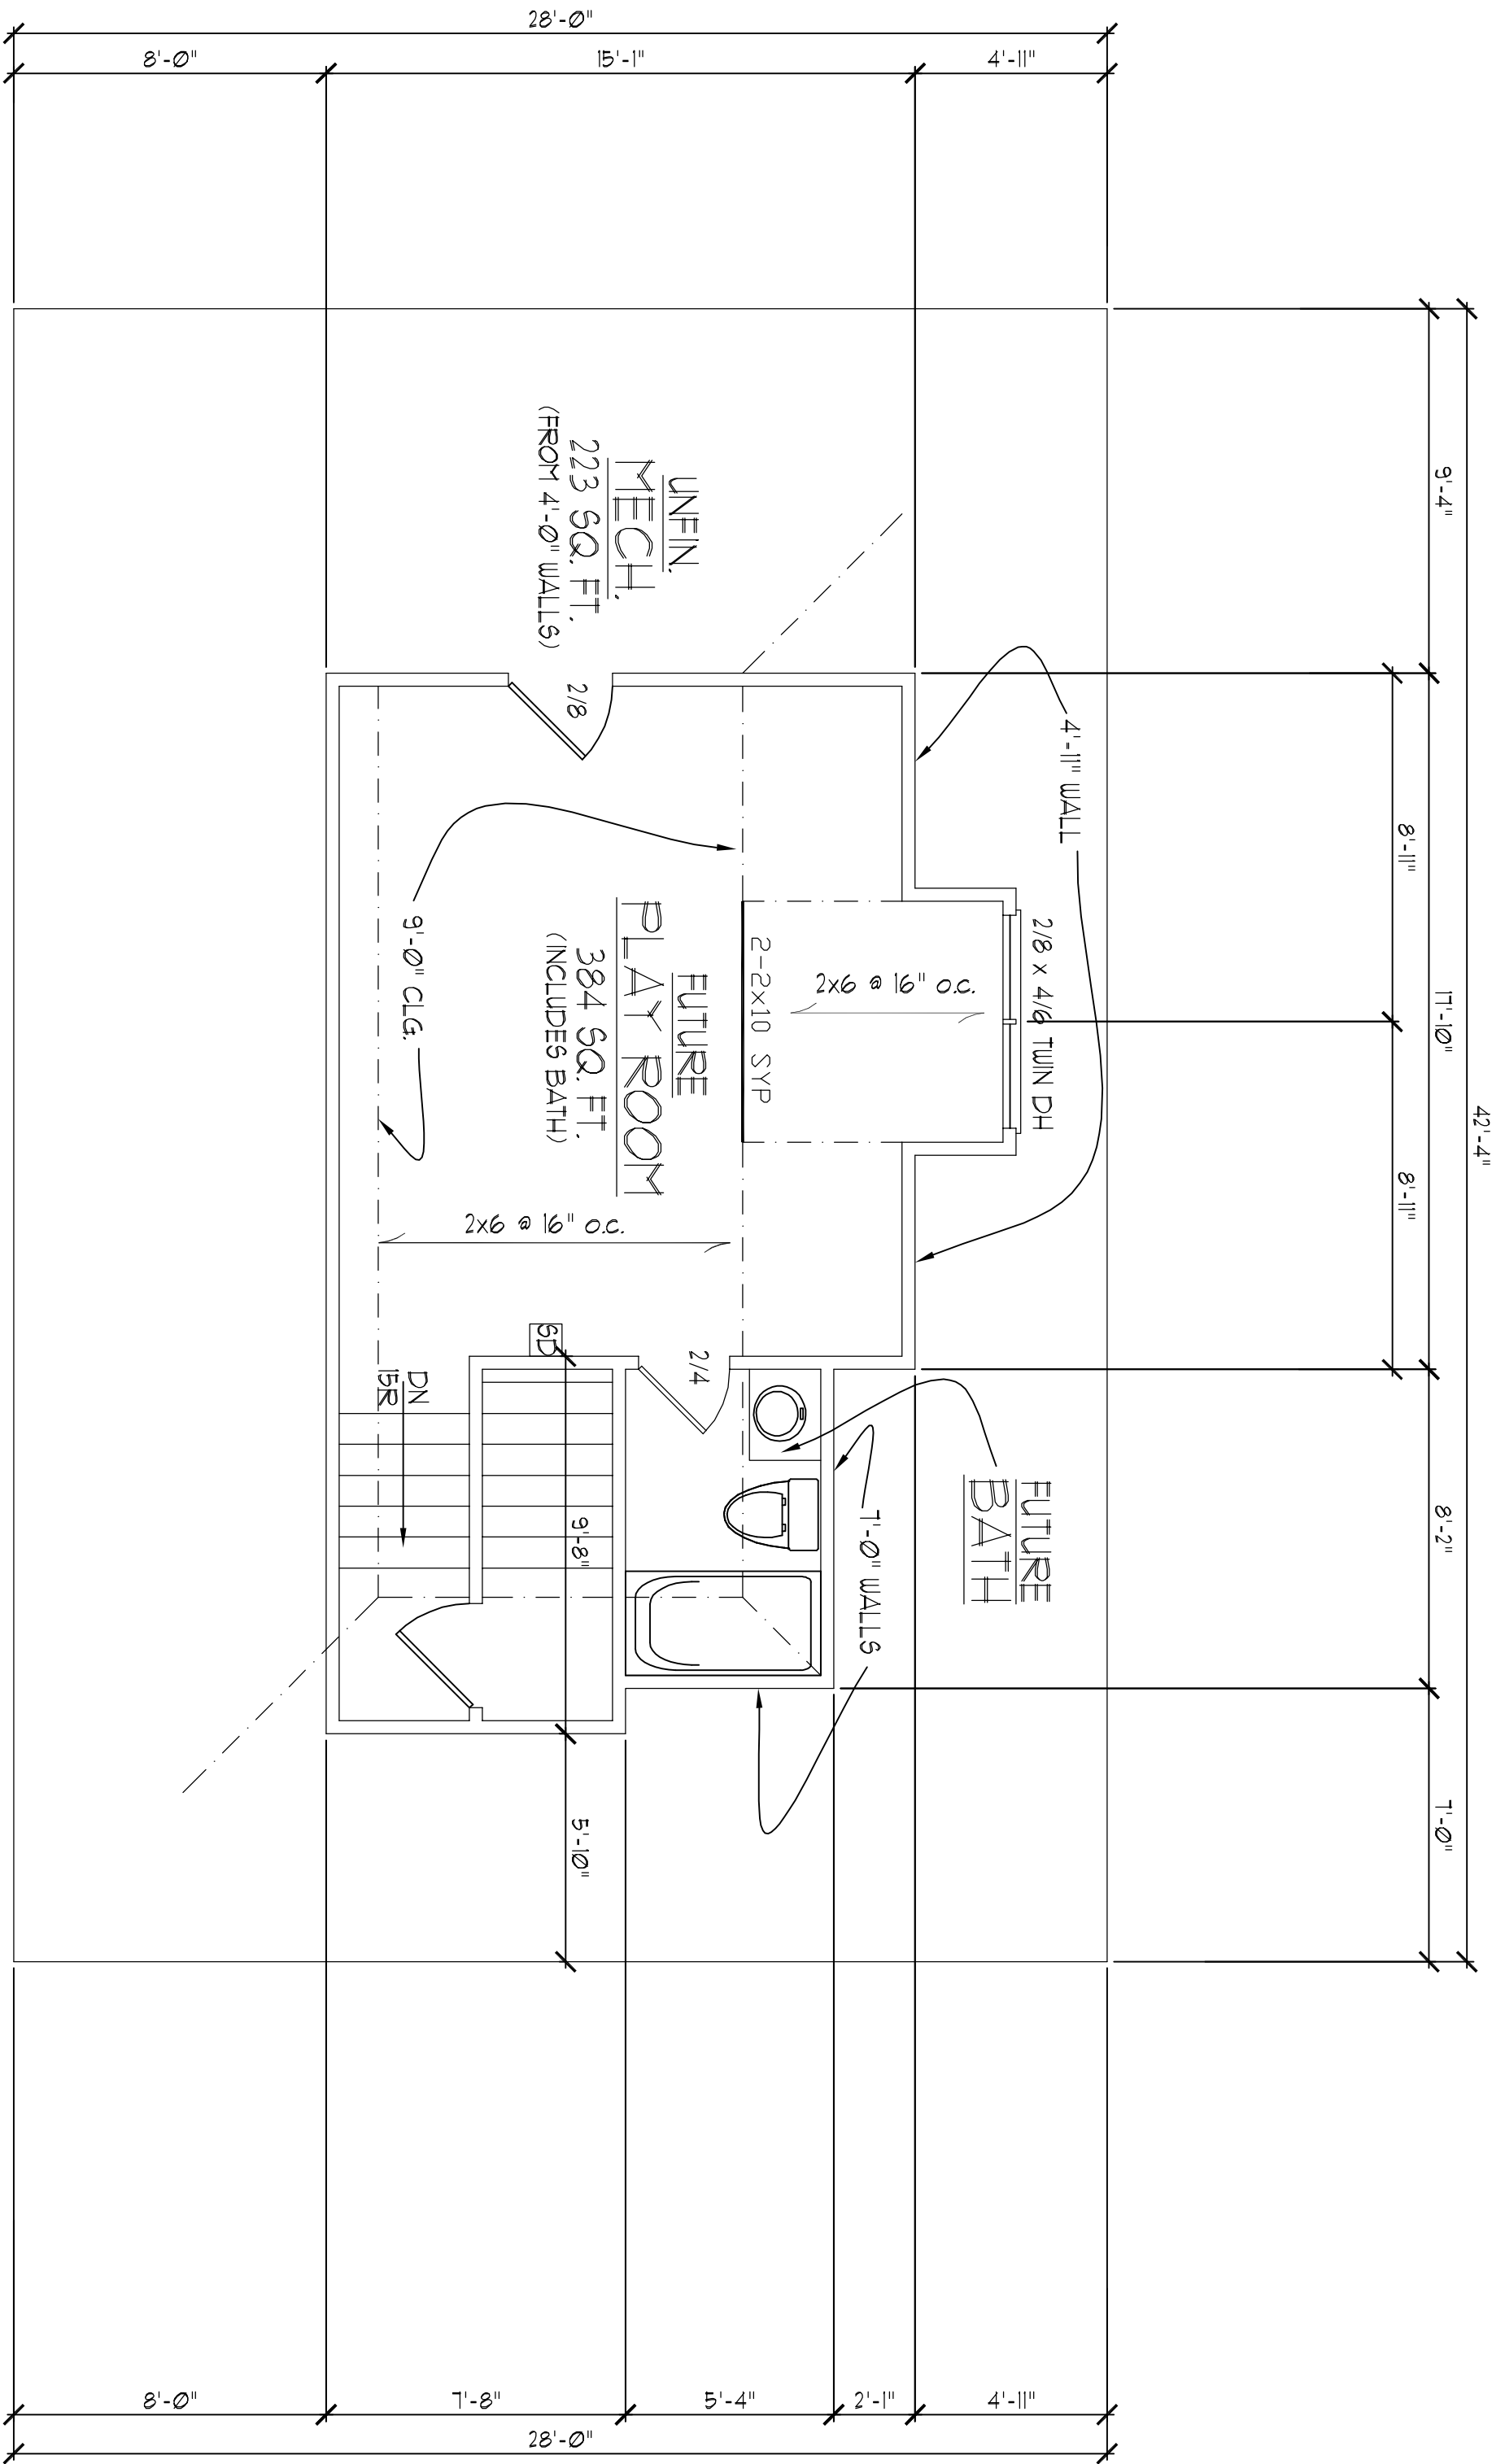

IRC 2009 / NCBC 2012 Increases
Attic / Ceiling Insulation to R-38

Structural Design By:
John Alexander McRae PE
2629 Coopers Mountain Road
Martinsville Virginia 24112
jampe@ncrr.com
1412-11

ALL DIMENSIONS SITE
CONTAINING & CODES ARE TO
BE OBSERVED. THESE PLANS
BEGIN CONSTRUCTION
BEGAN MURPHY GARNOW
DESIGN GROUP, INC. WILL NOT
ASSUME ANY LIABILITY FOR
ANY ERRORS ASSOCIATED
WITH ERRORS & OMISSIONS.

MURPHY GARNOW DESIGN GROUP, INC.

1140-300 KILDAIRE FARM ROAD
CARY, NORTH CAROLINA 27511
(919) 481-9115 FAX: (919) 481-6970
www.murphygarnowdesign.com

WALKER DESIGN BUILD

KINGS GLEN
LOT #36

DRAWN BY: TUG
DATE: 12-9-14
FILE NAME: WDB-2-2018
REVISIONS
00-00-00 TUG PLAN

© COPYRIGHT 2014
MURPHY GARNOW DESIGN
GROUP, INC.
ALL RIGHTS RESERVED

HOUSE NAME:
MILES

HOUSE NUMBER:
WDB-2-2018

PAGE NUMBER:

6 of 9

THIRD FLOOR/ ATTIC PLAN

SCALE: -----1/4" = 1'-0"

THESE PLANS MEET THE REQUIREMENTS OF THE
NORTH CAROLINA RESIDENTIAL CODE 2012 EDITION.

NOTE!!

MURPHY GARNOW DESIGN GROUP, INC. HEREBY EXPRESSLY RESERVES ITS COPYRIGHT AND OTHER PROPERTY RIGHTS TO THESE PLANS. THESE PLANS ARE TO BE USED FOR THE CONSTRUCTION OF ONE RESIDENCE ONLY. ANY OTHER USE, CHANGE AND/OR REPRODUCTION IN ANY FORM WILL RENDER THESE PLANS INVALID.

ALL DIMENSIONS SITE CONDITIONS & CODES ARE TO BE OBSERVED. CONSTRUCTION SHALL BEGIN WITH CONSTRUCTION OF FOUNDATION. MURPHY GARNOW DESIGN GROUP, INC. WILL NOT ASSUME ANY LIABILITY FOR ANY ERRORS ASSOCIATED WITH ERRORS & OMISSIONS.

ROOF FRAMING NOTES:

- 1) ALL ROOF PITCHES TO BE 1/2 (TTF) UNO.
- 2) PROVIDE 3/4 COLLAR BEAMS EVERY OTHER RAFTER (TTF).
- 3) PROVIDE HURRICANE CLIPS AT ALL VALLEYS AND OPPOSING DBL. RAFTERS.
- 4) PROVIDE DBL. HEADERS AND TRIMMERS AT ALL ROOF OPENINGS (EX. DORMERS, SKYLIGHTS, CHIMNEYS, ETC).
- 5) 2x8 RAFTERS @ GATH OR VALLIED CLG'S TO BE FLURRED DOWN 2" OR USE 2x10 RAFTERS (VERIFY BRG HGT.) FOR PROPER NAIL ATION PER CODE.
- 6) VERIFY ALL RAFTER BRG. HGT'S BEFORE CONSTR. HAS BEGUN.

Lower Roof Pitches may require alternate roof coverings, half laps of 30 # felt or EPDM or "Ice Dam"

FRAME RAFTERS @ 9'-0" HGT. (DBL. TOP PL.)

FRAME RAFTERS @ 9'-0" HGT. (VERIFY)

FRAME DORMER RAFTERS 9'-0" HGT. (DBL. TOP PL.)


FRAME RAFTERS @ 9'-0" HGT. (DBL. TOP PL.)

LINE'S OF OPTIONAL CANT. BUMP-OUT

FRAME RAFTERS @ 9'-0" HGT. (DBL. TOP PL.)

- all rafters
2 x 8 @ 16 #2
spf or better
all ridges 2 x 10 u.n.o.
fur ridge as required to
provide full rafter contact
fur rafters as required to
meet insulation code
lap all rafters at kneewall splices
18" minimum nail with 5-12d
nails from each side
JRC 2009 / NBC 2012 Increases
Attic / Ceiling Insulation to R-38

Structural Design By:
John Alexander McRae PE
2629 Coopers Mountain Road
Martinsville Virginia 24112
jampe@ncr.com
1412-11

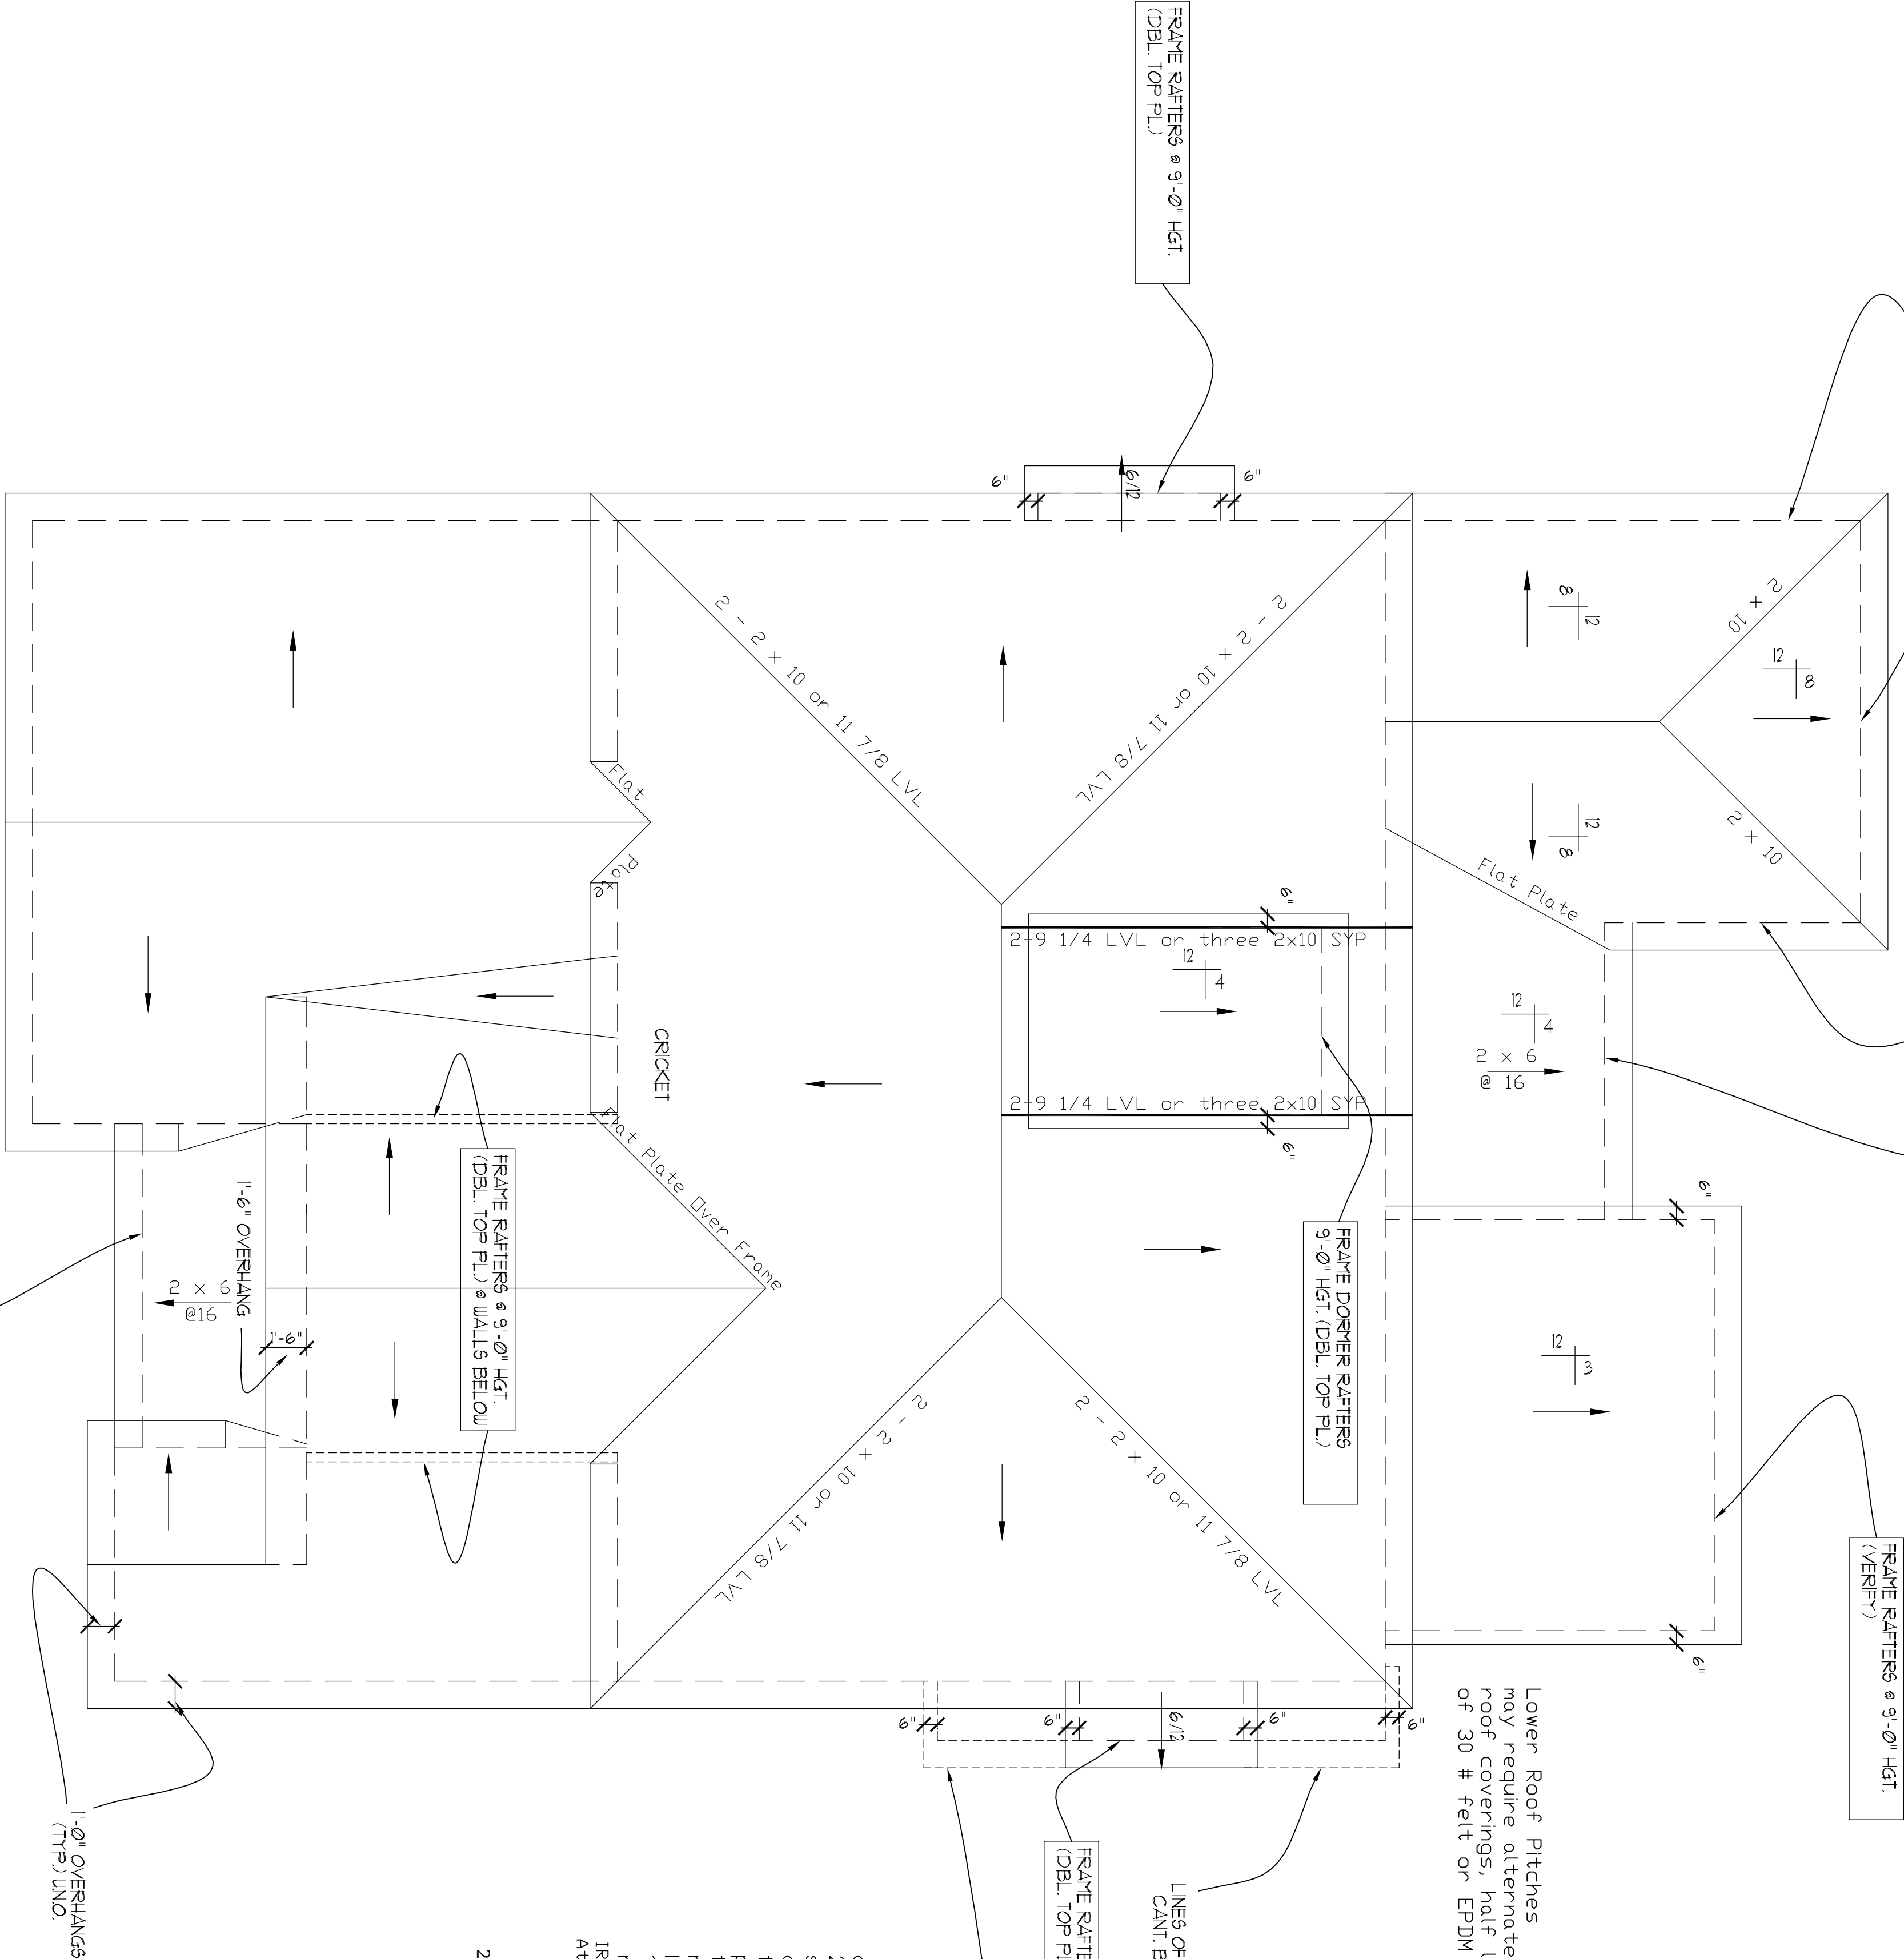

ROOF FRAMING PLAN

SCALE: -----1/4" = 1'-0"

WALKER DESIGN BUILD

KINGS GLEN
LOT #56

MURPHY GARNOW DESIGN GROUP, INC.

1140-300 KILDARE FARM ROAD
CARY, NORTH CAROLINA 27511
(919) 481-9115 FAX: (919) 481-6970
www.murphygarnowdesign.com

© COPYRIGHT 2014
MURPHY GARNOW DESIGN
GROUP, INC.
ALL RIGHTS RESERVED

HOUSE NAME:
MILES

HOUSE NUMBER:
WDB-2-3018

PAGE NUMBER:

9 of 9

THESE PLANS MEET THE REQUIREMENTS OF THE
NORTH CAROLINA RESIDENTIAL CODE 2012 EDITION.