


MURPHY - GARNOW DESIGN GROUP, INC.

1140-300 KILDARE FARM ROAD
CARY, NORTH CAROLINA 27511
(919) 481-9115 FAX: (919) 481-6910
www.murphygarnowdesign.com

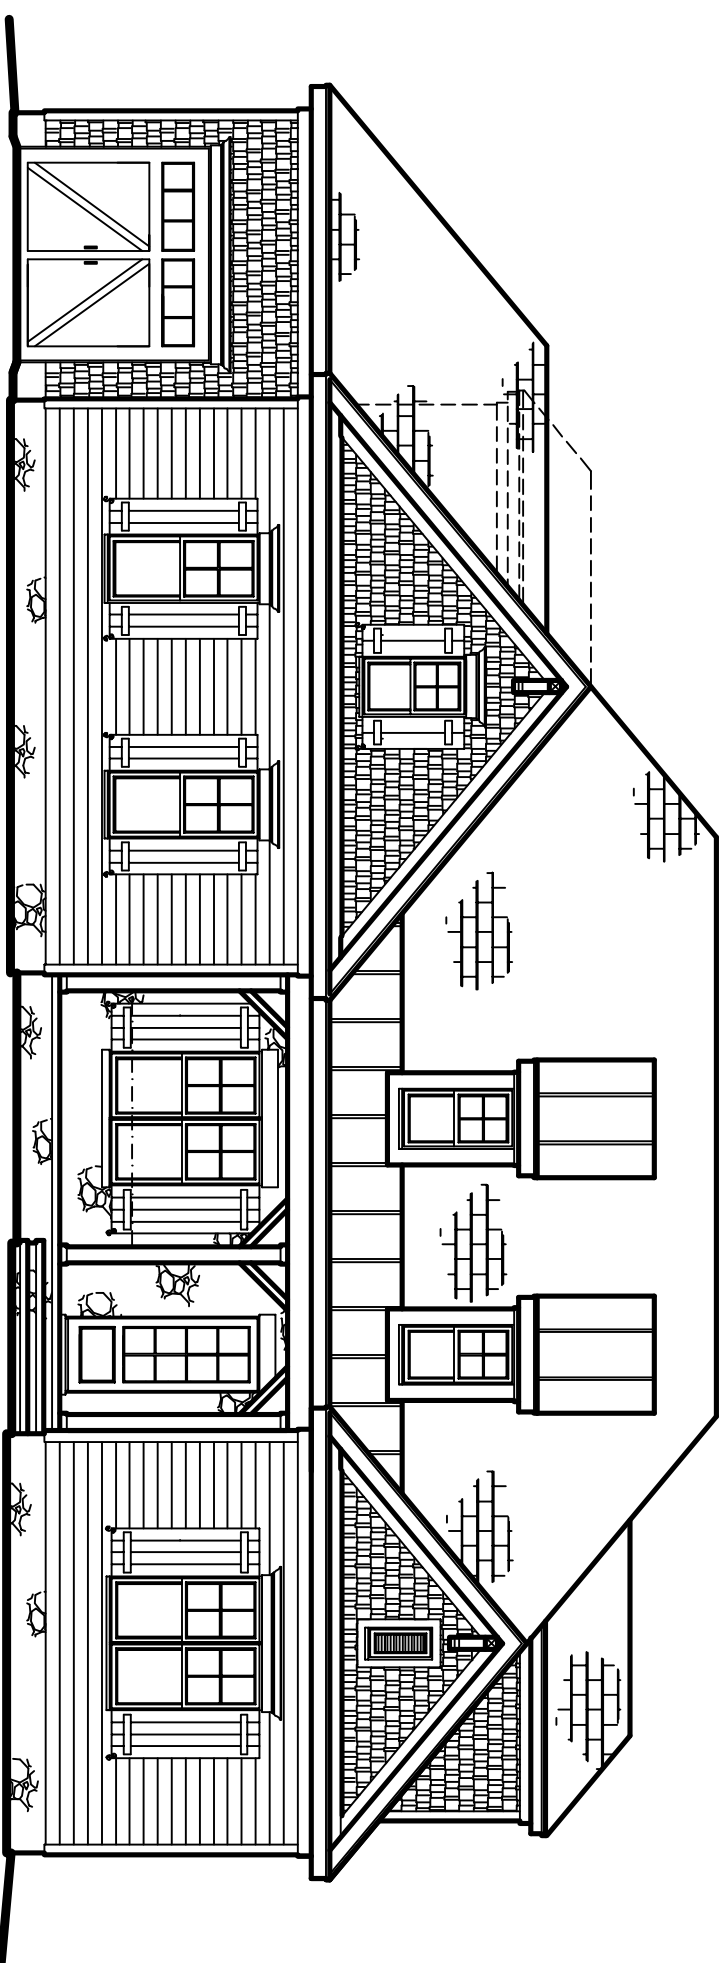

FRONT ELEVATION


WALKER DESIGN BUILD

"DUNHILL"

LOT# 7

MURPHY - GARNOW DESIGN GROUP, INC.

1140-300 KILDARE FARM ROAD
 CARY, NORTH CAROLINA 27511
 (919) 481-9115 FAX: (919) 481-6910
 www.murphygarnowdesign.com

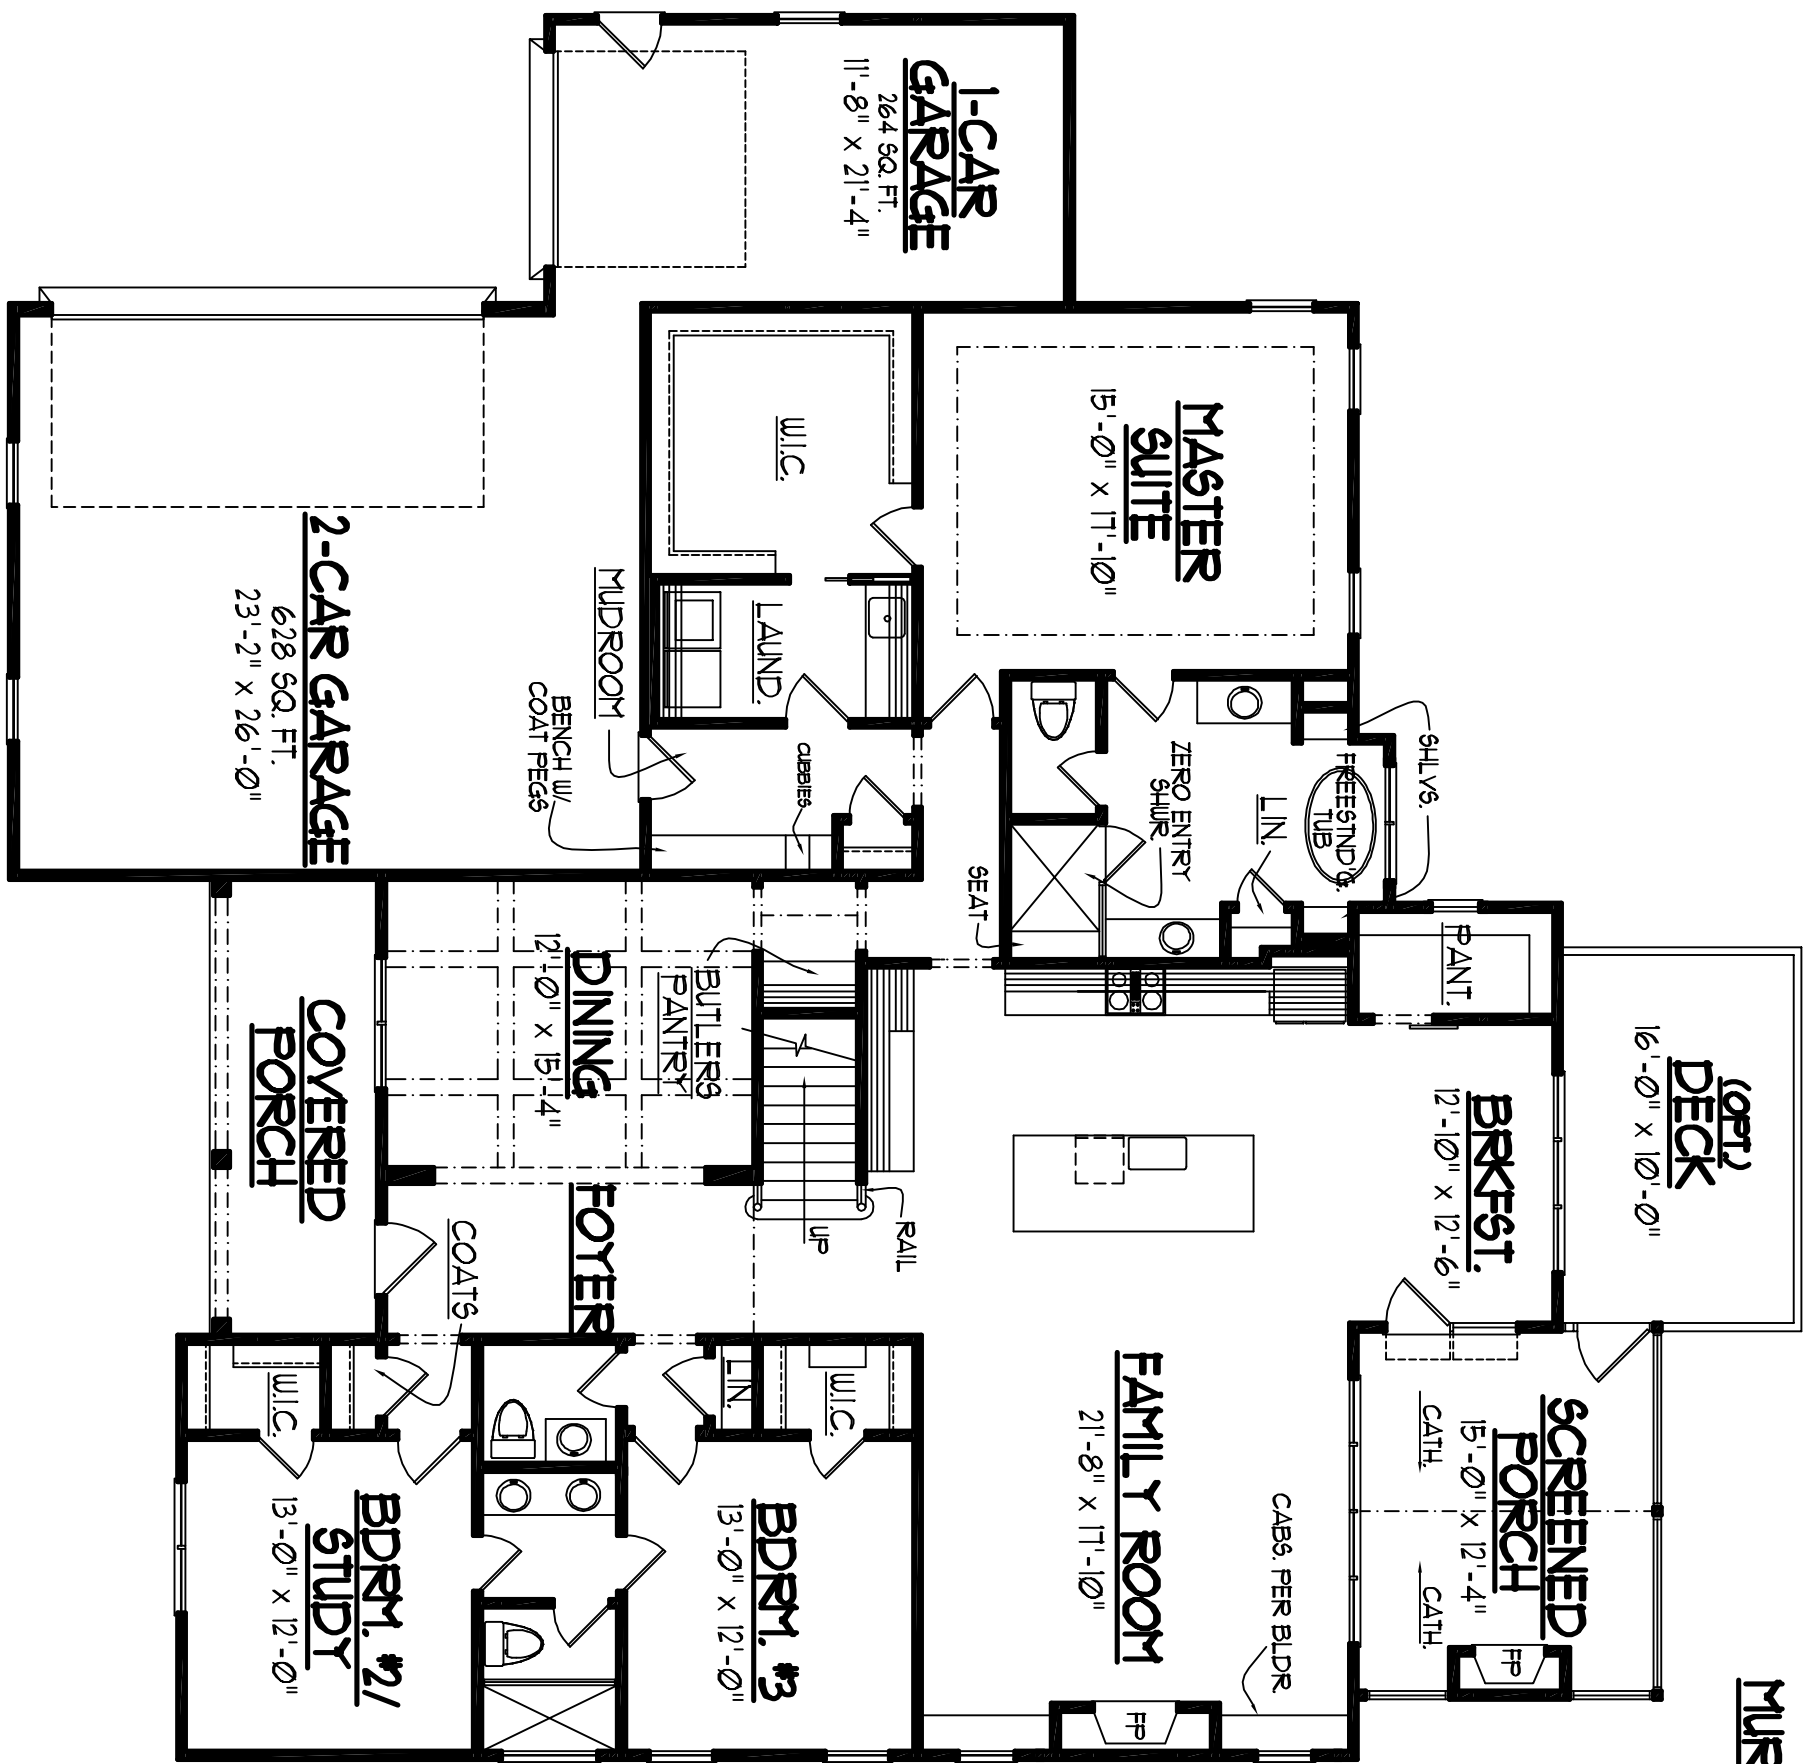


FIRST FLOOR PLAN
 10'-0" CLG.
 2516 SQ. FT.
 TOTAL 3468 SQ. FT.

WALKER DESIGN BUILD
 " DUNHILL "
 LOT# 7

MURPHY - GARNOW DESIGN GROUP, INC.

1140-300 KILDARE FARM ROAD
CARY, NORTH CAROLINA 27511
(919) 481-9115 FAX: (919) 481-6910
www.murphygarnowdesign.com

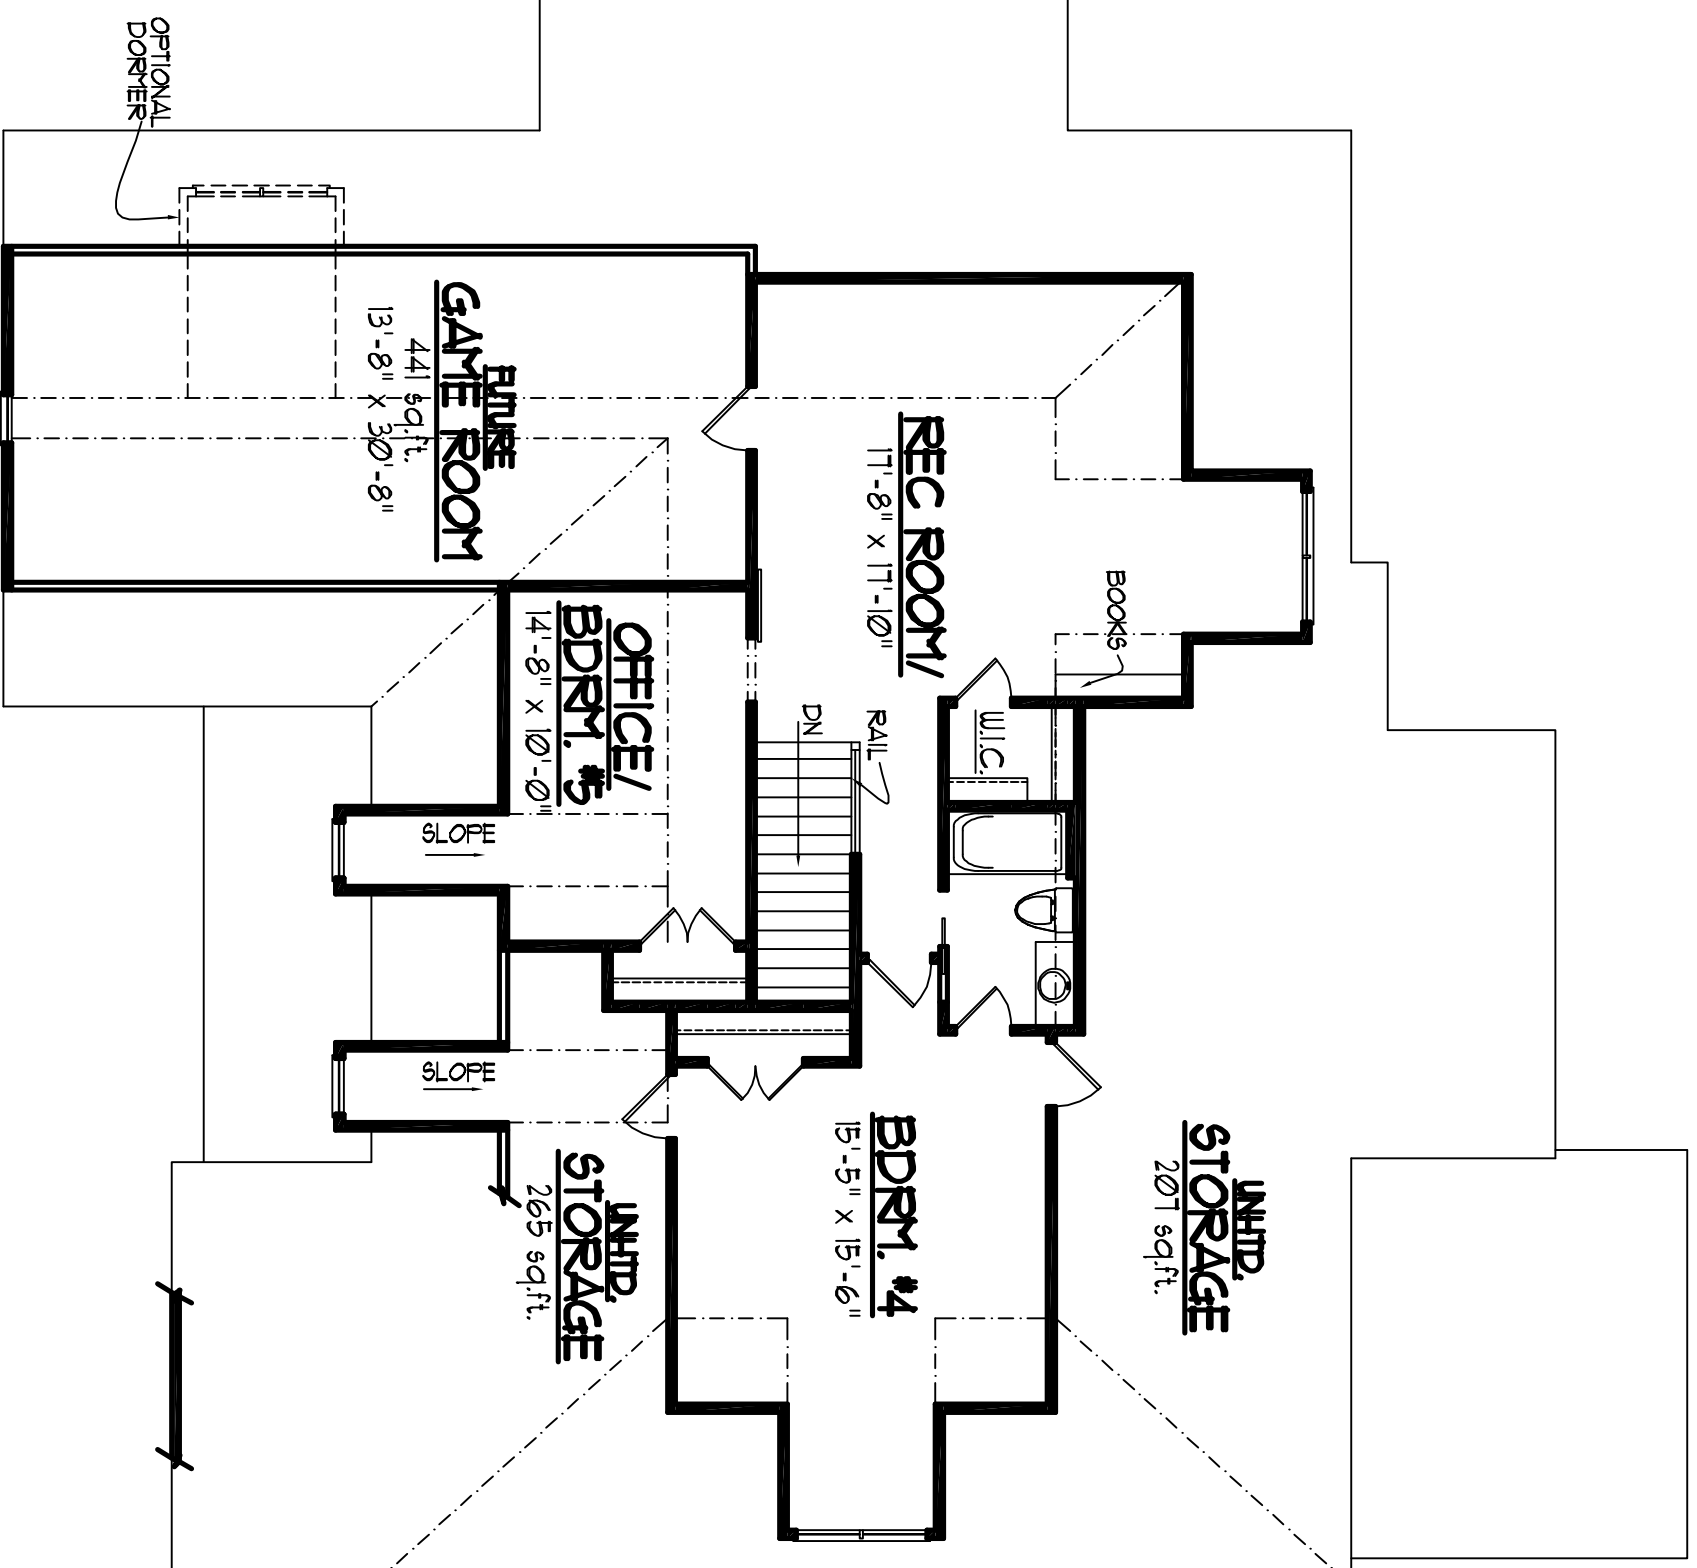

SECOND

FLOOR PLAN

9'-0" CLG. 952 SQ. FT.

WALKER DESIGN BUILD
" DUNHILL "
LOT # 7